

EDMUNDS PLACE
(50.00' R.O.W.)


S 51°42'03" E
37.50'

P.O.B.

102.59'


ALDINE STREET
(50.00' R.O.W.)

SURVEY RECORDS

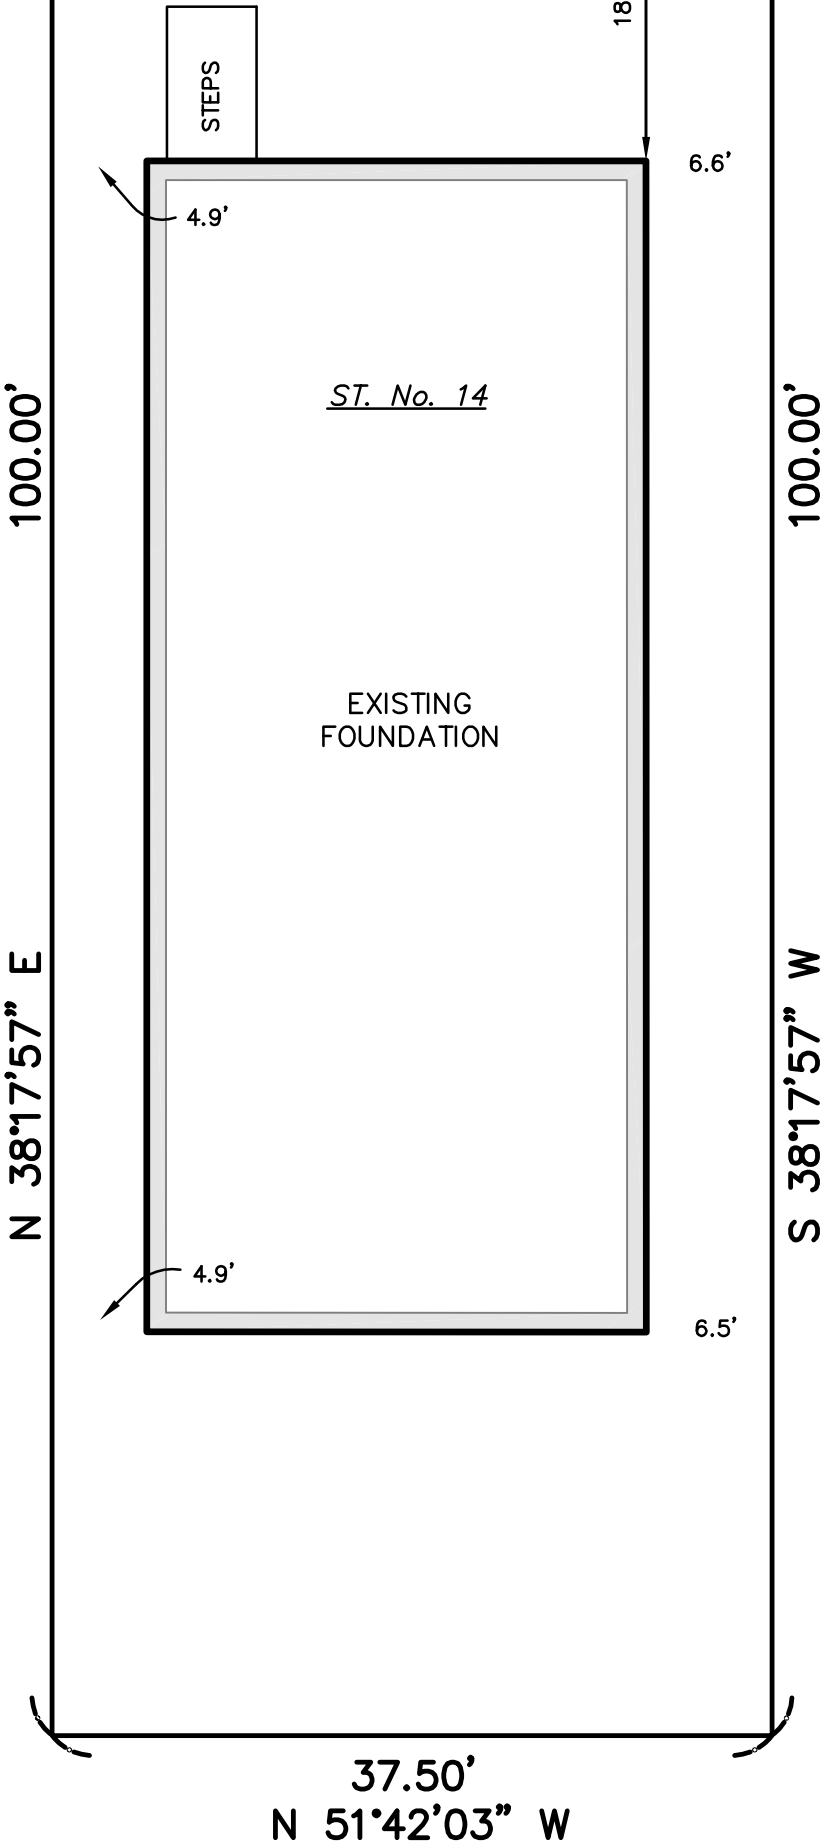

THIS CERTIFICATION IS MADE ONLY TO THE NAMED PARTIES FOR PURCHASE AND/OR MORTGAGE OF HEREIN DELINEATED PROPERTY BY THE NAMED PURCHASER. NO RESPONSIBILITY OR LIABILITY IS ASSUMED BY SURVEYOR FOR USE OF SURVEY FOR ANY OTHER PURPOSE INCLUDING, BUT NOT LIMITED TO, USE OF SURVEY FOR SURVEY AFFIDAVIT, RESALE OF PROPERTY, OR TO ANY OTHER PERSON NOT LISTED IN CERTIFICATION, EITHER DIRECTLY OR INDIRECTLY. THIS SURVEY IS INVALID WITHOUT THE EMBOSSED SEAL OF THE SURVEYOR. SUBJECT TO ALL EASEMENTS OR RIGHT-OF-WAY OF RECORD.

NJ CERTIFICATE OF AUTHORIZATION: 24GA28072100

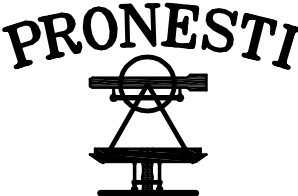

SURVEYING, INC.
PROFESSIONAL LAND SURVEYORS

GEORGE R. PRONESTI PLS 16202
MICHAEL PRONESTI PLS 37605

870 POMPTON AVENUE, SUITE B1
CEDAR GROVE, NJ 07009
TEL. (973) 857-3319 FAX (973) 857-3608
www.PRONESTI.com
DATE: 4-1-2016 SCALE: 1" = 10'